




CURVE	RADIUS	LENGTH	TANGENT	CHORD
CURVE 1	100.72	92.82	50.00	89.57
CURVE 2	150.84	96.56	50.00	94.92

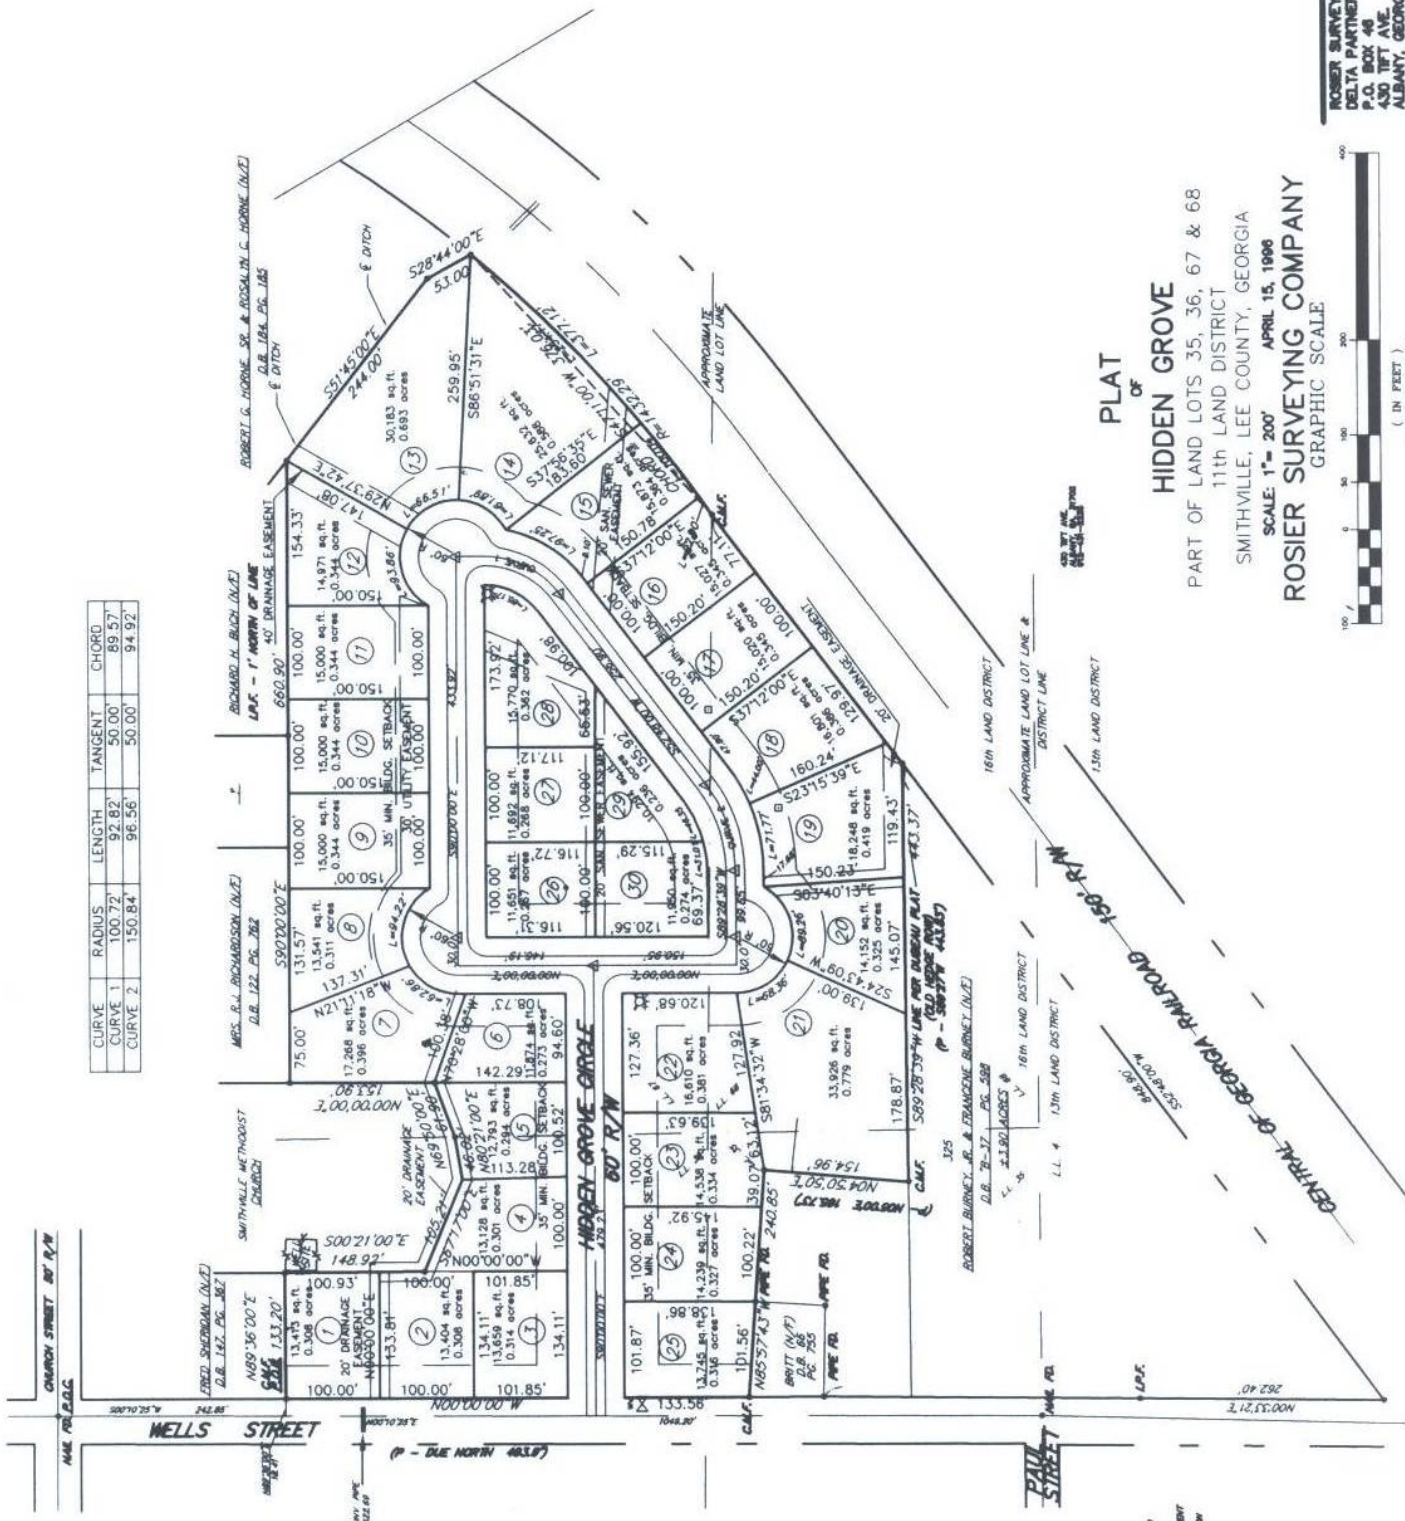

PLAT
 of
HIDDEN GROVE
 PART OF LAND LOTS 35, 36, 67 & 68
 11th LAND DISTRICT
 SMITHVILLE, LEE COUNTY, GEORGIA
 SCALE: 1" = 200'
ROSIER SURVEYING COMPANY
 GRAPHIC SCALE



ROSIER SURVEYING COMPANY
 DELTA PARTNERS INC.
 P.O. BOX 46
 430 TIFT AVE.
 ALBANY, GEORGIA 31701
 PHONE (912) 431-2235

LEGEND:
 E BOUNDARY COURSE OF R/W
 R/W BOUNDARY COURSE OF R/W
 L.L. LAND DISTRICT
 A.S. APPROXIMATE SURFACE OF ADJACENT
 P.L. APPROXIMATE POSITION OF CONDUIT
 A.S. APPROXIMATE POSITION OF CONDUIT
 A.P. APPROXIMATE POSITION OF CONDUIT
 A.P. APPROXIMATE POSITION OF CONDUIT