


LINE	DIRECTION	DISTANCE
L1	N78°58'53"W	30.08'
L2	S75°53'57"E	30.00'
L3	S75°53'57"E	70.00'
L4	N78°58'53"W	104.88'
L5	N70°53'35"W	53.16'
L6	N82°19'35"W	16.52'
L7	S80°55'04"W	40.57'
L8	N82°19'35"W	100.00'
L9	S80°55'04"W	40.57'
L10	S00°33'25"W	101.43'
L11	S80°55'04"W	60.86'
L12	S00°33'25"W	101.43'
L13	S00°33'25"W	101.43'

CURVE	RADIUS	LENGTH	TANGENT	CHORD
C1	1530.00'	95.48'	47.72'	95.48'
C2	770.00'	58.49'	29.26'	58.48'

MEAD COATED BOARD

LL 138
LL 139

LAND LOT LINE

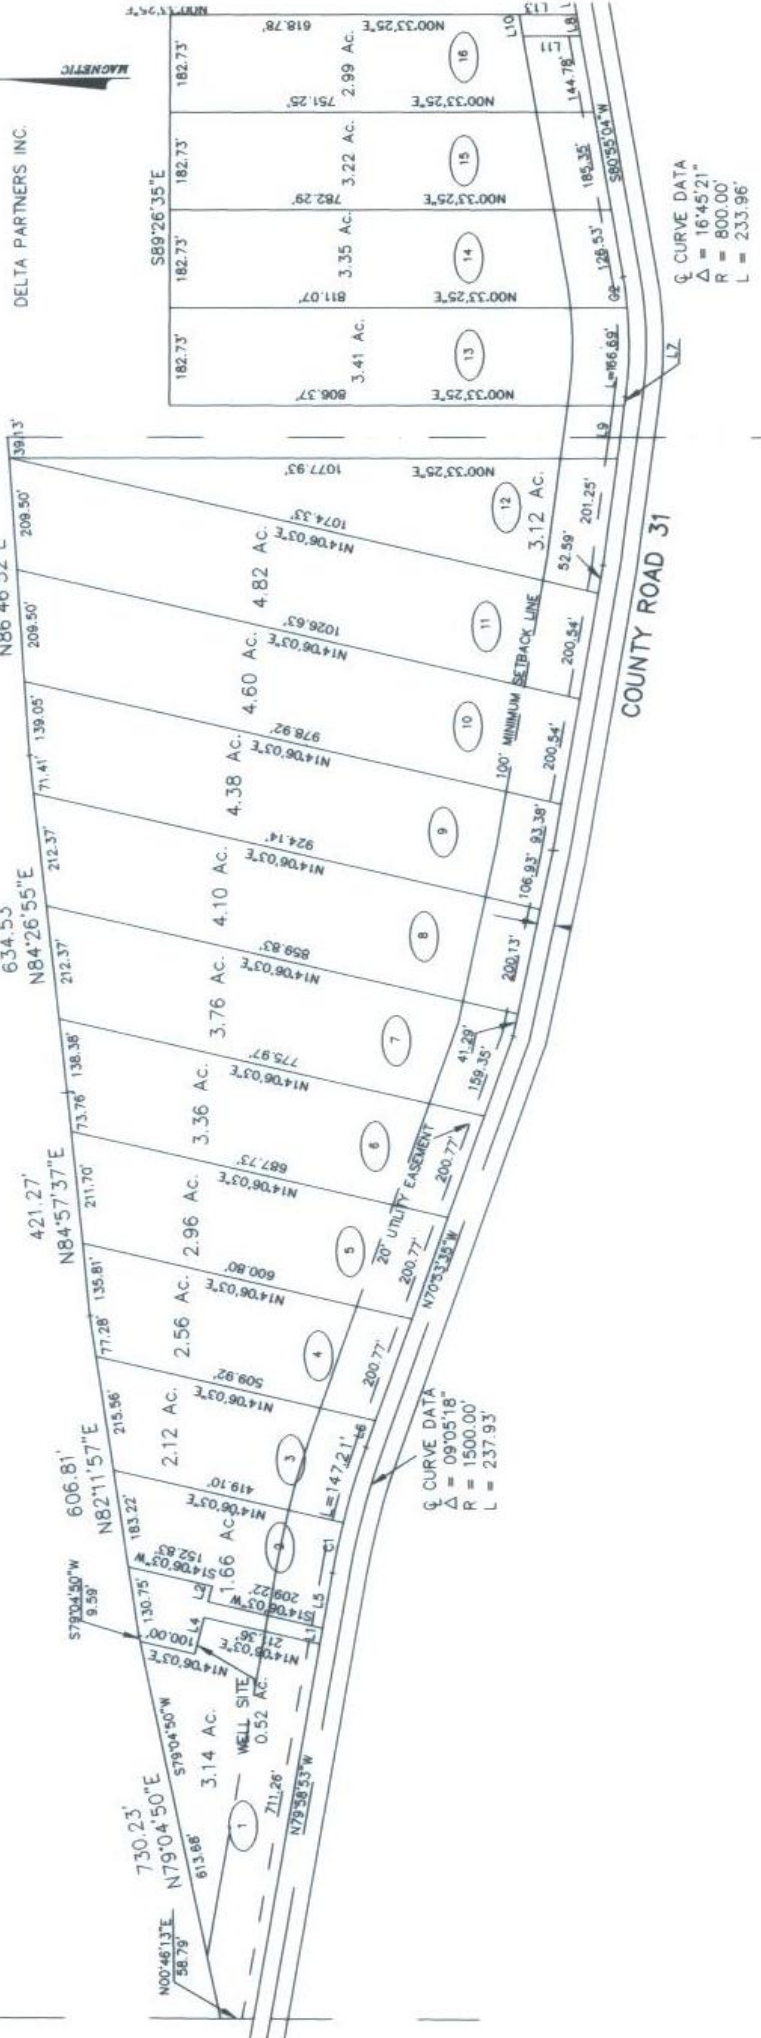

PLAT
OF
HILLTOP SUBDIVISION
PART OF LAND LOT 133 & 139
3rd LAND DISTRICT
SCHLEY COUNTY, GEORGIA
SCALE: 1"=200' FEBRUARY 2 2000
DELTA PARTNERS INC.